



LONG-TERM CARE SPACES LEGEND			
02.1	PRIVATE BEDROOM	05.0	RESIDENT SHARED SPACES
02.2	SEMI-PRIVATE BEDROOM	07.0	ENVIRONMENTAL SERVICES
02.3	STANDARD BEDROOM	09.0	BUILDING SERVICES
02.4	BEDROOM CLOSET	10.1	STORAGE SPACE
02.5	ENSUITE WASHROOM	10.2	STAFF & ADMINISTRATION AREAS
02.6	RESIDENT BATH & SHOWER	10.3	RECEIVING/SERVICE SPACE
03.1	NURSING & THERAPY SPACE	10.4	RECEPTION/ENTRANCE
03.2	RHA RES. CARE STORAGE	10.5	ELEVATORS & STAIRS
04.1	RESIDENT L&PA SPACE	10.6	PUBLIC WASHROOMS
04.2	RESIDENT DINING AREA	10.7	PUBLIC CORRIDORS
05.1	DIETARY SERVICE SPACE	10.8	SERVICE CORRIDORS

FOR EAST RHA AREA
REFER TO DRAWING M1.5

CRAIGWIEL GARDENS


AILSA CRAIG,, ONTARIO

MMMC ARCHITECTS
Standard Studio: 127 Grant Ave., Stratford, ON N5L 3H5
K+W Studio: 564 Weber St. N., Suite 1, Waterloo, ON N2L 2C6
519.756.6391 1.877.789.6662 519.215.2221 1.877.789.6662
www.mmm.ca

WEST RHA - FIRST FLOOR PLAN

PRELIMINARY SUBMISSION - MOHLTC

1:100
M1.4
2019-07-26

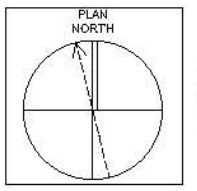


14 BEDS

LONG-TERM CARE SPACES LEGEND

02.1 PRIVATE BEDROOM	06.0 RESIDENT SHARED SPACES
02.1 SEMI-PRIVATE BEDROOM	07.0 ENVIRONMENTAL SERVICES
02.1 STANDARD BEDROOM	08.0 BUILDING SERVICES
02.1 BEDROOM CLOSET	10.1 STORAGE SPACE
02.2 ENSUITE WASHROOM	10.2 STAFF & ADMINISTRATION AREAS
02.3 RESIDENT BATH & SHOWER	10.3 RECEIVING/SERVICE SPACE
03.1 NURSING & THERAPY SPACE	10.4 RECEPTION/ENTRANCE
03.2 RHA RES. CARE STORAGE	10.6 ELEVATORS & STAIRS
04.1 RESIDENT L&P/A SPACE	10.7 PUBLIC WASHROOMS
05.1 RESIDENT DINING AREA	10.8 PUBLIC CORRIDORS
05.2 DIETARY SERVICE SPACE	10.9 SERVICE CORRIDORS

FOR WEST RHA AREA
REFER TO DRAWING M1.4

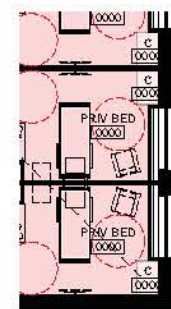

SECURE
RESIDENT
COURTYARD

STREET
ENTRANCE

SECURE
RESIDENT
COURTYARD

SITTING 1B
(0000)

CORRIDOR
(0000)

SECURE
COMMON
COURTYARD

COURTYARD
ACCESS

FOR COMMON/ADMIN
AREAS REFER TO
DRAWING M1.6

18 BEDS

PRG EXIT ONLY




EAST RHA - FIRST FLOOR PLAN

CRAIGWIEL GARDENS
AILSA CRAIG,, ONTARIO

PRELIMINARY SUBMISSION - MOHLTC

1:100
M1.5
2019-07-26

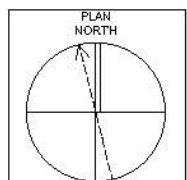


Standard Studio
127 Grant Ave., Stratford,
ON N5T 3H5
519.756.6391 1.877.789.6662
www.mmc.ca

K+W Studio
654 Weber St. N., Suite 1, Waterloo,
ON N2L 2C6
519.275.2221 1.877.789.6662

LONG-TERM CARE SPACES LEGEND

02.1	PRIVATE BEDROOM	06.0	RESIDENT SHARED SPACES
02.1	SEMI-PRIVATE BEDROOM	07.0	ENVIRONMENTAL SERVICES
02.1	STANDARD BEDROOM	08.0	BUILDING SERVICES
02.1	BEDROOM CLOSET	10.1	STORAGE SPACE
02.2	ENSUITE WASHROOM	10.2	STAFF & ADMINISTRATION AREAS
02.3	RESIDENT BATH & SHOWER	10.3	RECEIVING/SERVICE SPACE
03.1	NURSING & THERAPY SPACE	10.4	RECEPTION/ENTRANCE
03.2	RHA RES. CARE STORAGE	10.6	ELEVATORS & STAIRS
04.1	RESIDENT L&P/A SPACE	10.7	PUBLIC WASHROOMS
05.1	RESIDENT DINING AREA	10.8	PUBLIC CORRIDORS
05.2	DIETARY SERVICE SPACE	10.9	SERVICE CORRIDORS

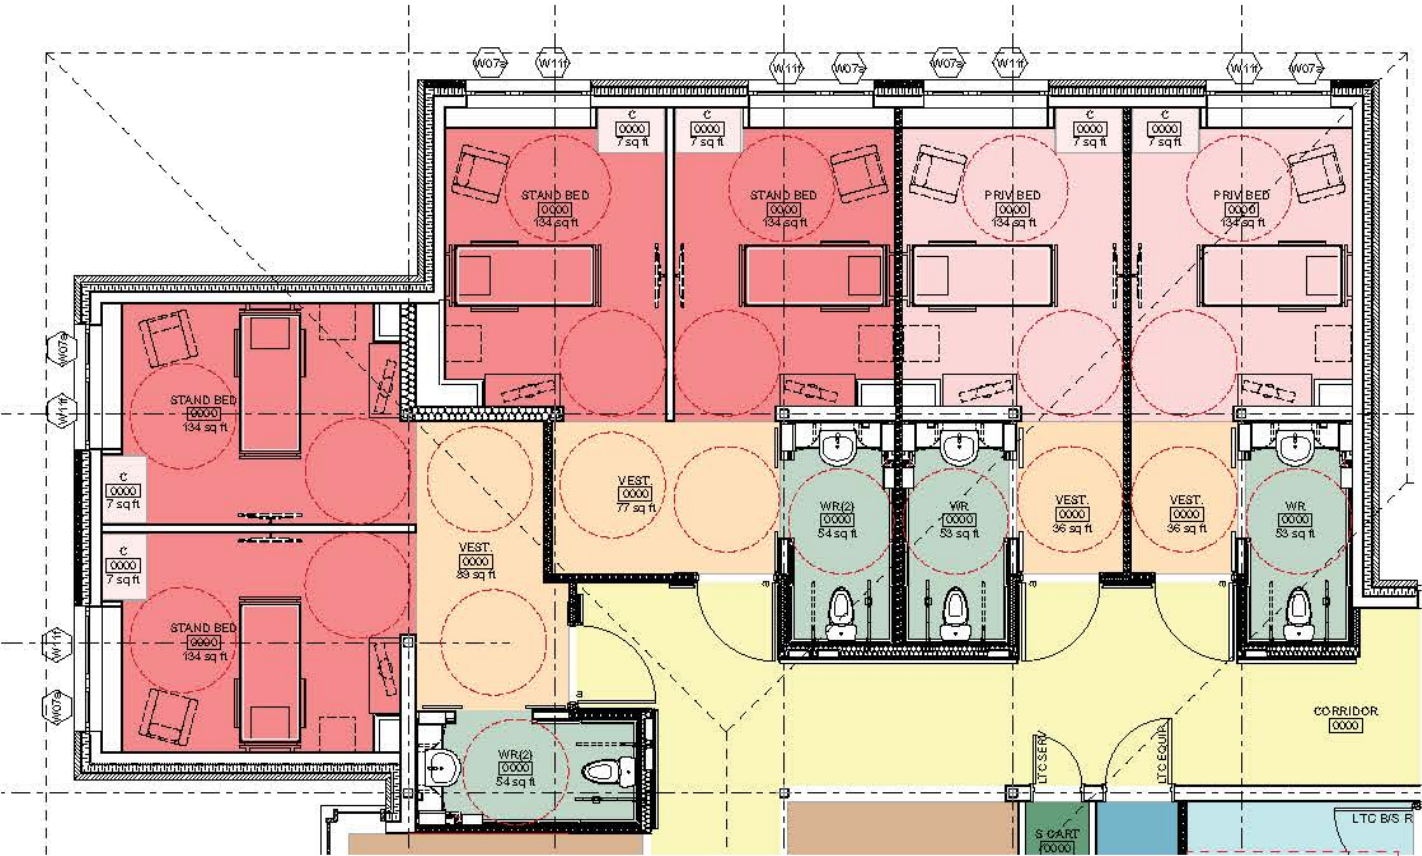

STANDARD (BASIC) - TWO BED BEDROOMS

PRIVATE (PREFERRED) - ONE BED BEDROOMS

BEDROOM AREAS SUMMARY		
RHA #1	ROOM #	AREA #12
RHA #1	PRIV BED	0000 134
	PRIV BED	0000 134
	PRIV BED	0000 134
	PRIV BED	0000 134
	PRIV BED	0000 134
	PRIV BED	0000 134
	PRIV BED	0000 134
	PRIV BED	0000 134
	PRIV BED	0000 134
	PRIV BED	0000 134
	PRIV BED	0000 134
	PRIV BED	0000 134
	PRIV BED	0000 134
	PRIV BED	0000 134
	PRIV BED	0000 134
	PRIV BED	0000 134
	PRIV BED	0000 134
	PRIV BED	0000 134
	PRIV BED	0000 134
	PRIV BED	0000 134
	PRIV BED	0000 134
RHA #2	STAND BED	0000 134
	STAND BED	0000 134
	STAND BED	0000 134
	STAND BED	0000 134
	STAND BED	0000 134
	STAND BED	0000 134
	STAND BED	0000 134
	STAND BED	0000 134
	STAND BED	0000 134
	STAND BED	0000 134
	STAND BED	0000 134
	STAND BED	0000 134
	STAND BED	0000 134
	STAND BED	0000 134
	STAND BED	0000 134
	STAND BED	0000 134
	STAND BED	0000 134
	STAND BED	0000 134
	STAND BED	0000 134
	STAND BED	0000 134
RHA #3	STAND BED	0000 134
	STAND BED	0000 134
	STAND BED	0000 134
	STAND BED	0000 134
	STAND BED	0000 134
	STAND BED	0000 134
	STAND BED	0000 134
	STAND BED	0000 134
	STAND BED	0000 134
	STAND BED	0000 134
	STAND BED	0000 134
	STAND BED	0000 134
	STAND BED	0000 134
	STAND BED	0000 134
	STAND BED	0000 134
	STAND BED	0000 134
	STAND BED	0000 134
	STAND BED	0000 134
	STAND BED	0000 134
	STAND BED	0000 134

CLOSET AREA SUMMARY		
RHA #	ROOM #	AREA #12
RHA #1	0000	7
	0000	7
	0000	7
	0000	7
	0000	7
	0000	7
	0000	7
	0000	7
	0000	7
	0000	7
	0000	7
	0000	7
	0000	7
	0000	7
	0000	7
	0000	7
	0000	7
	0000	7
	0000	7
	0000	7
RHA #2	0000	7
	0000	7
	0000	7
	0000	7
	0000	7
	0000	7
	0000	7
	0000	7
	0000	7
	0000	7
	0000	7
	0000	7
	0000	7
	0000	7
	0000	7
	0000	7
	0000	7
	0000	7
	0000	7
	0000	7
RHA #3	0000	7
	0000	7
	0000	7
	0000	7
	0000	7
	0000	7
	0000	7
	0000	7
	0000	7
	0000	7
	0000	7
	0000	7
	0000	7
	0000	7
	0000	7
	0000	7
	0000	7
	0000	7
	0000	7
	0000	7

1 M1.5a 1:50 TYPICAL BEDROOM FLOOR PLANS

